


CYCLOPAMA BUILDING

GETTYSBURG NATIONAL MILITARY PARK 1281 JANTOWN ROAD GETTYSBURG VICTORY ADAMS COUNTY PENNSYLVANIA



SHEET 13
OF 24 SHEETS

HISTORIC AMERICAN
BUILDINGS SURVEY
PA-009


DRAWN BY: ROBYN CHAMBERS & NOBLE MCANULTY & STEVEN GIZ

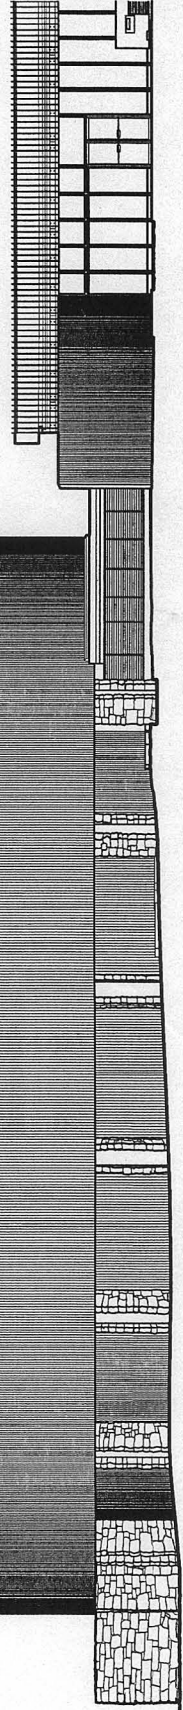

WEST ELEVATION
3/13/2008 11:28
3/13/2008 11:28

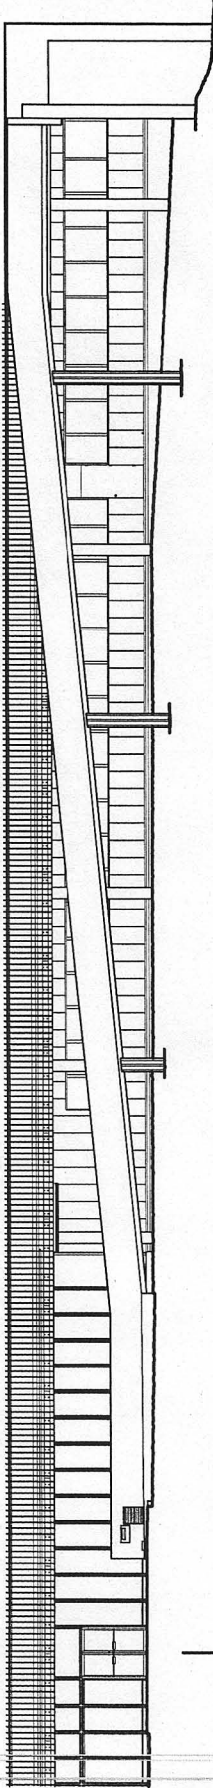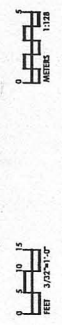

NORTH OVERLOOK ELEVATION
3/13/2008 11:28
3/13/2008 11:28

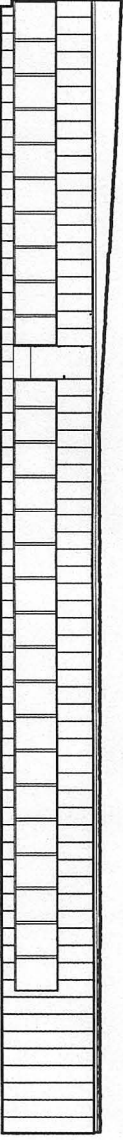

WEST EXTERIOR WALL ELEVATION
3/13/2008 11:28
3/13/2008 11:28

