




ROOF FRAMING PLAN  
1/4" = 1'-0"

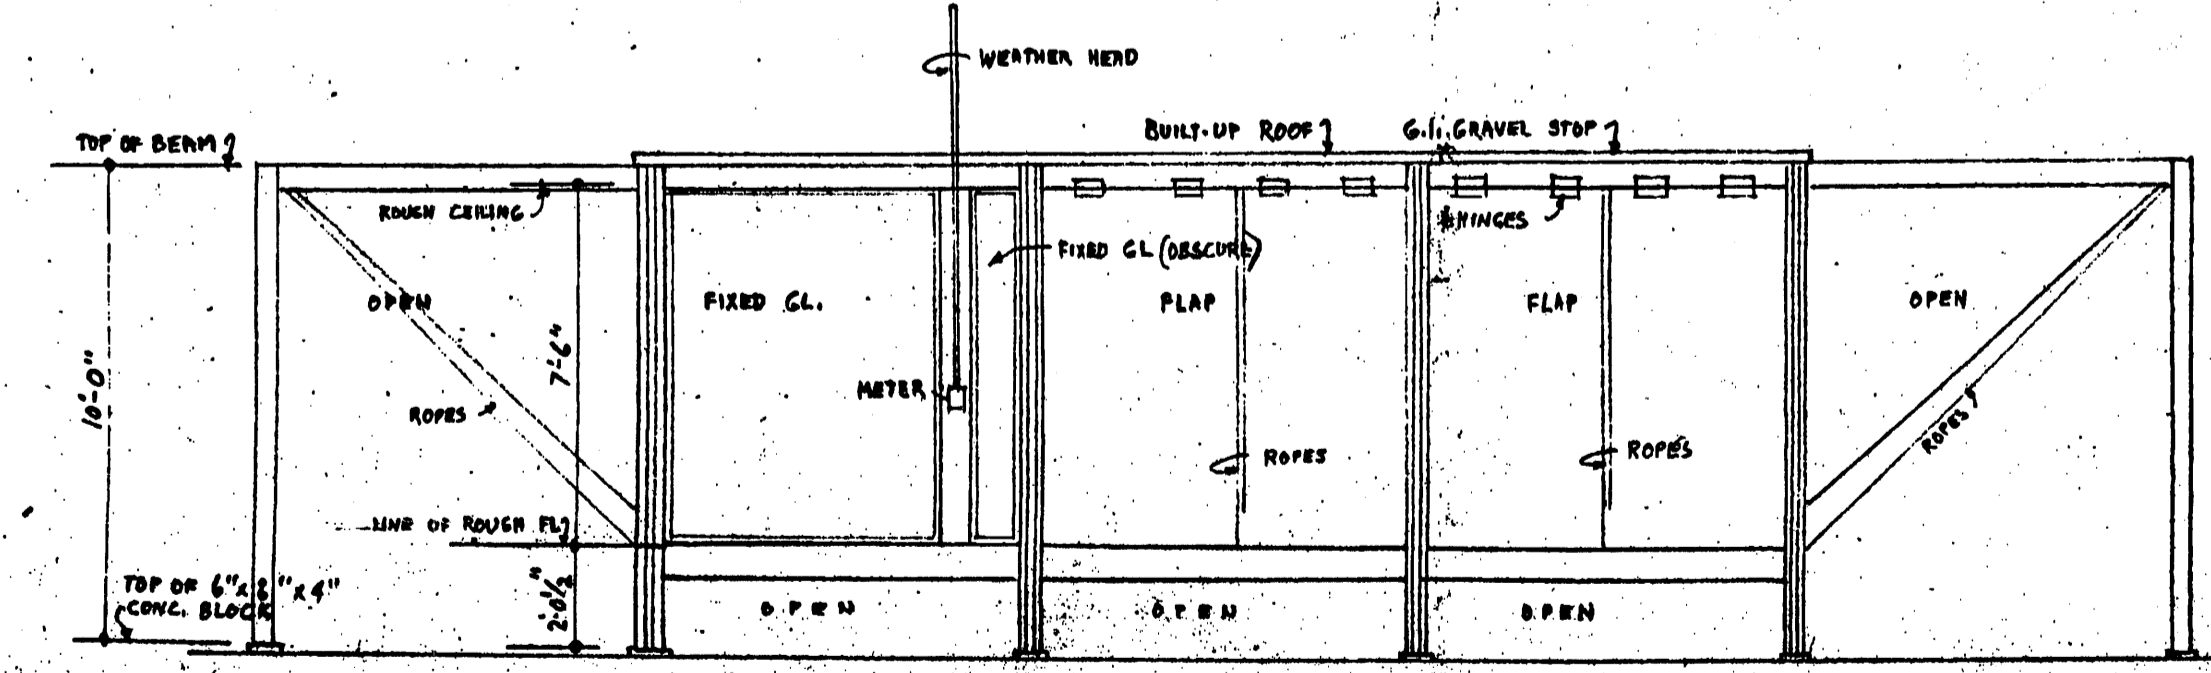


WEST  
1/4" = 1'-0"

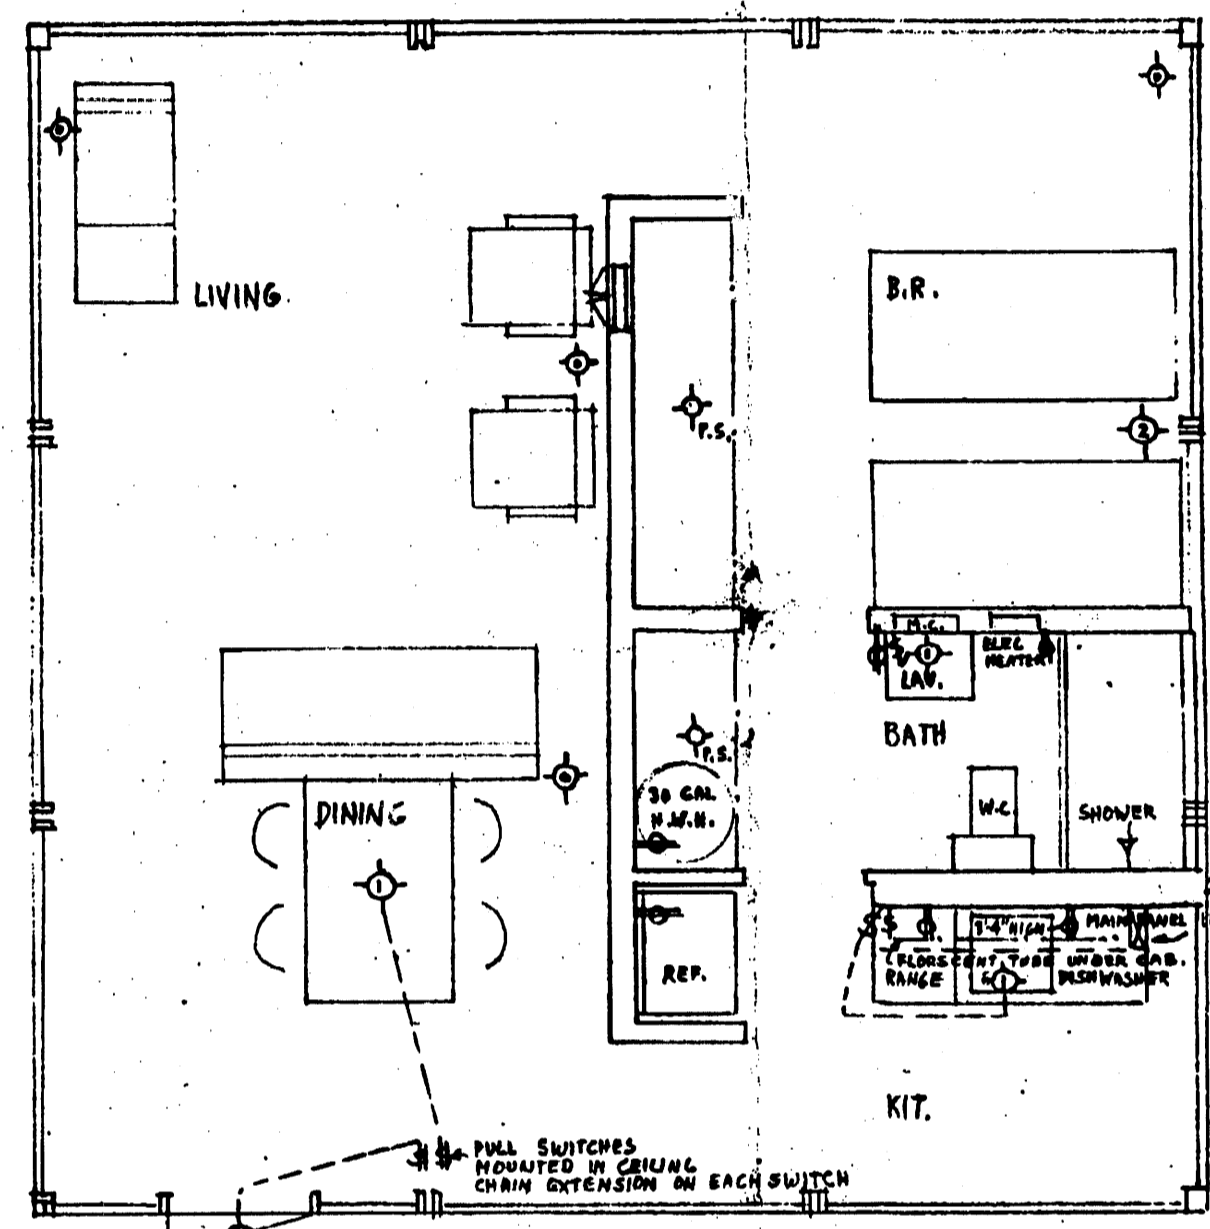

ELEC. PLAN  
1/4" = 1'-0"  
FLUSH LIGHT  
HANGING FIXTURE  
W.P. EXTERIOR PICTURE

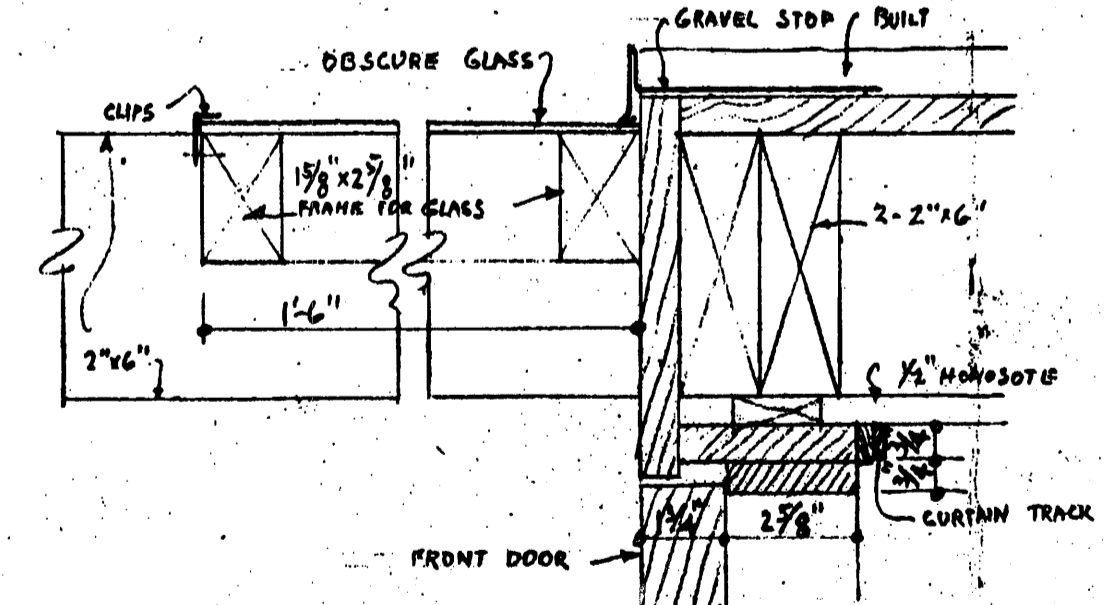

SECT. THRU GL. CANOPY AT ENTRANCE  
3/8" = 1'-0"

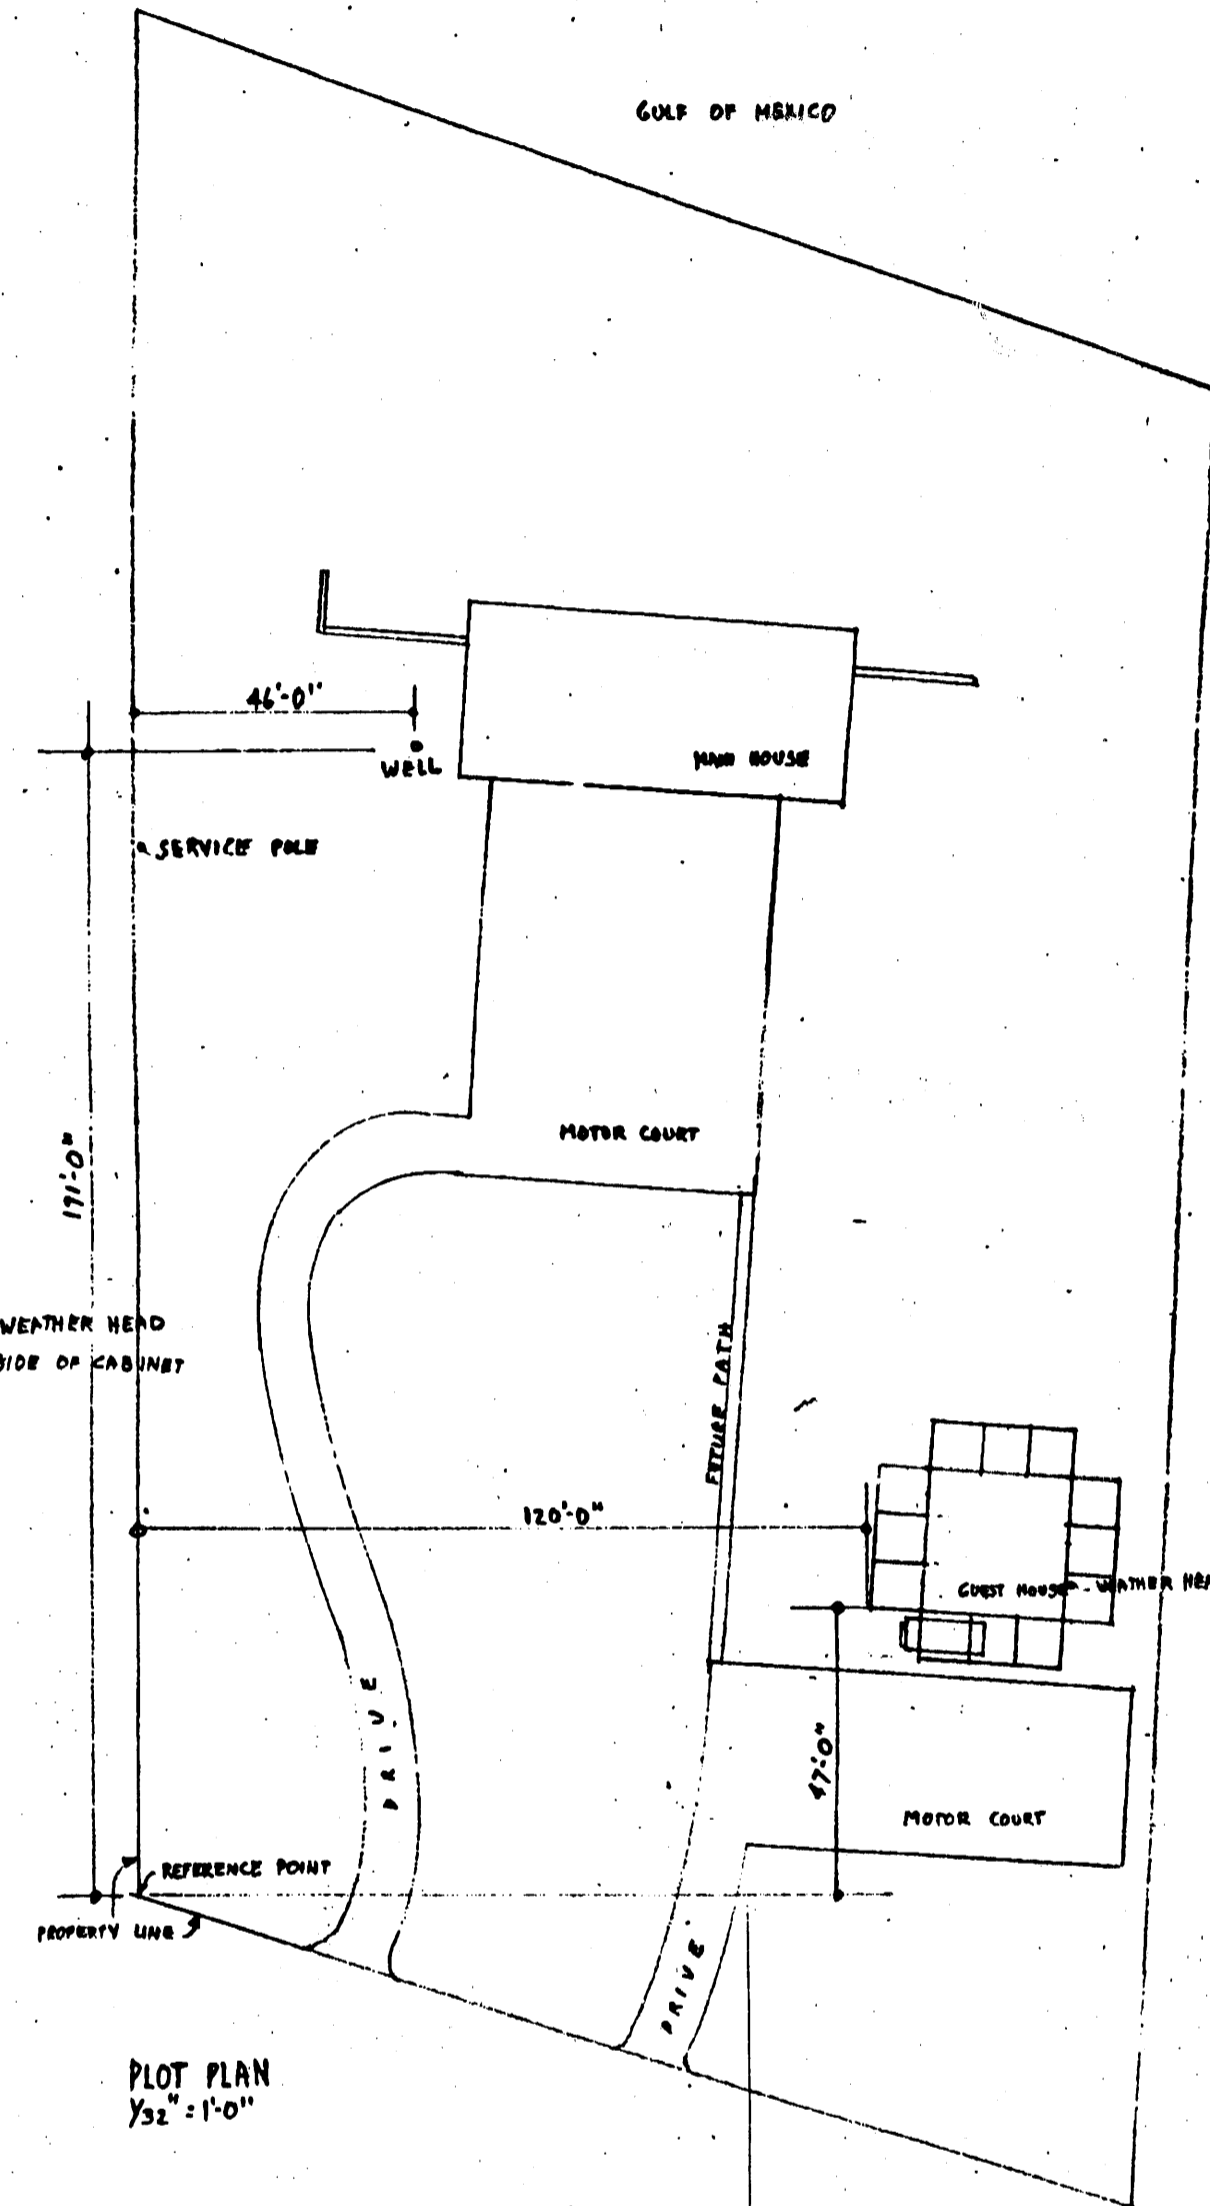

PLOT PLAN  
1/32" = 1'-0"