


CYCLOPAMA BUILDING



GETTYSBURG NATIONAL MILITARY PARK 125 TOWNSEND ROAD GETTYSBURG VINCENY ADAMS COUNTY PENNSYLVANIA

SHEET 12
OF 24 SHEETS


HISTORIC ARCHIVE
BUILDING DRAWING
PA-579

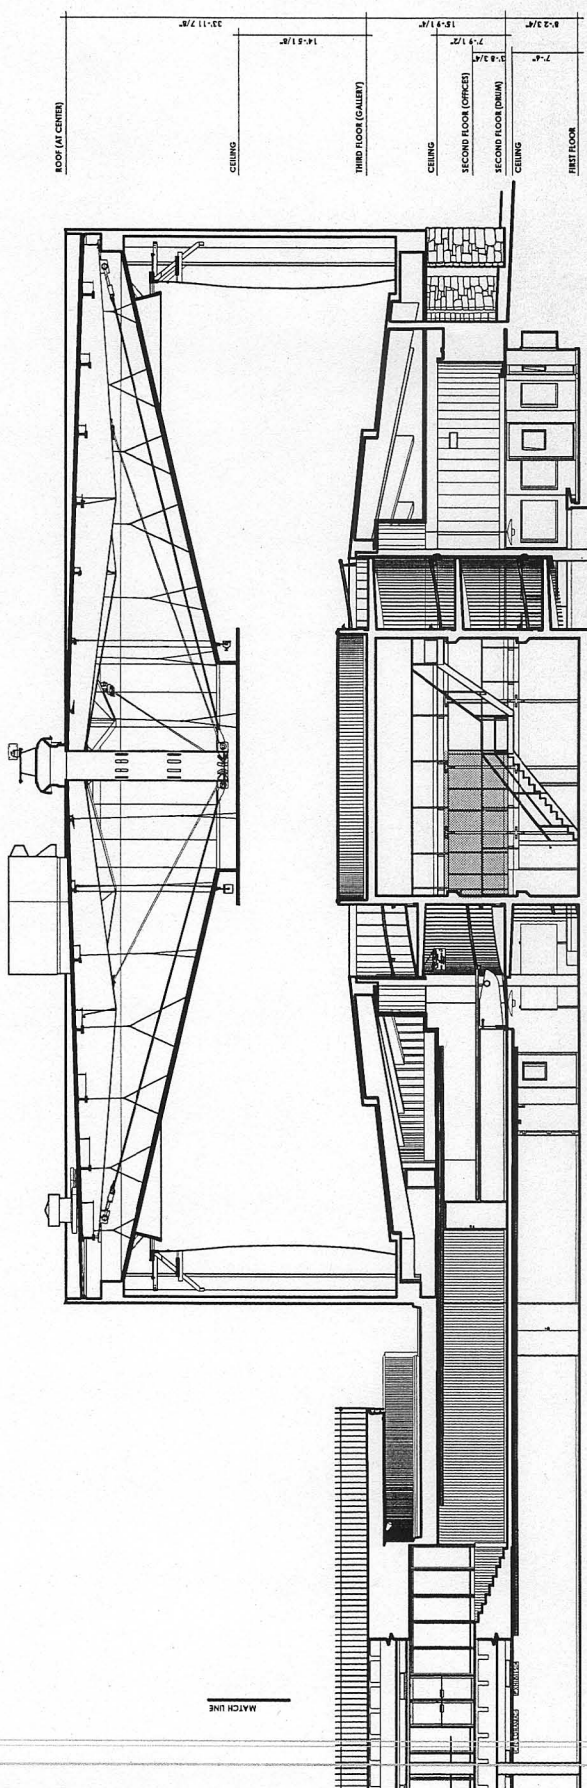

SECTION A-A
3/11/04 JJC

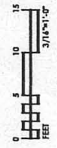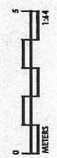

8'-2 3/4"
7'-4"
7'-9 1/2"
0'-2 3/4"
15'-4 1/4"
14'-5 1/8"
23'-11 7/8"
FIRST FLOOR
SECOND FLOOR (OFFICES)
SECOND FLOOR (DORM)
CEILING
THIRD FLOOR (GALLERY)
CEILING
ROOF (AT CENTER)

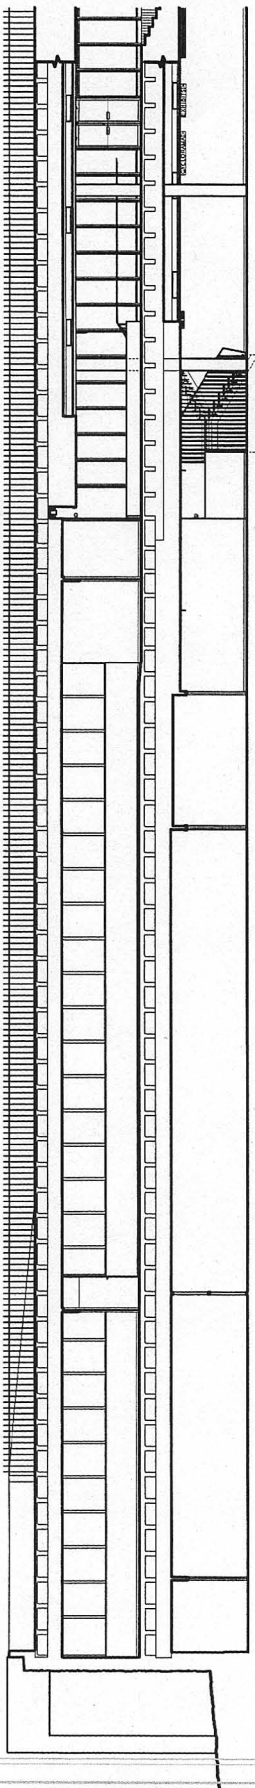

MATCH LINE

MATCH LINE

MATCH LINE

MATCH LINE